


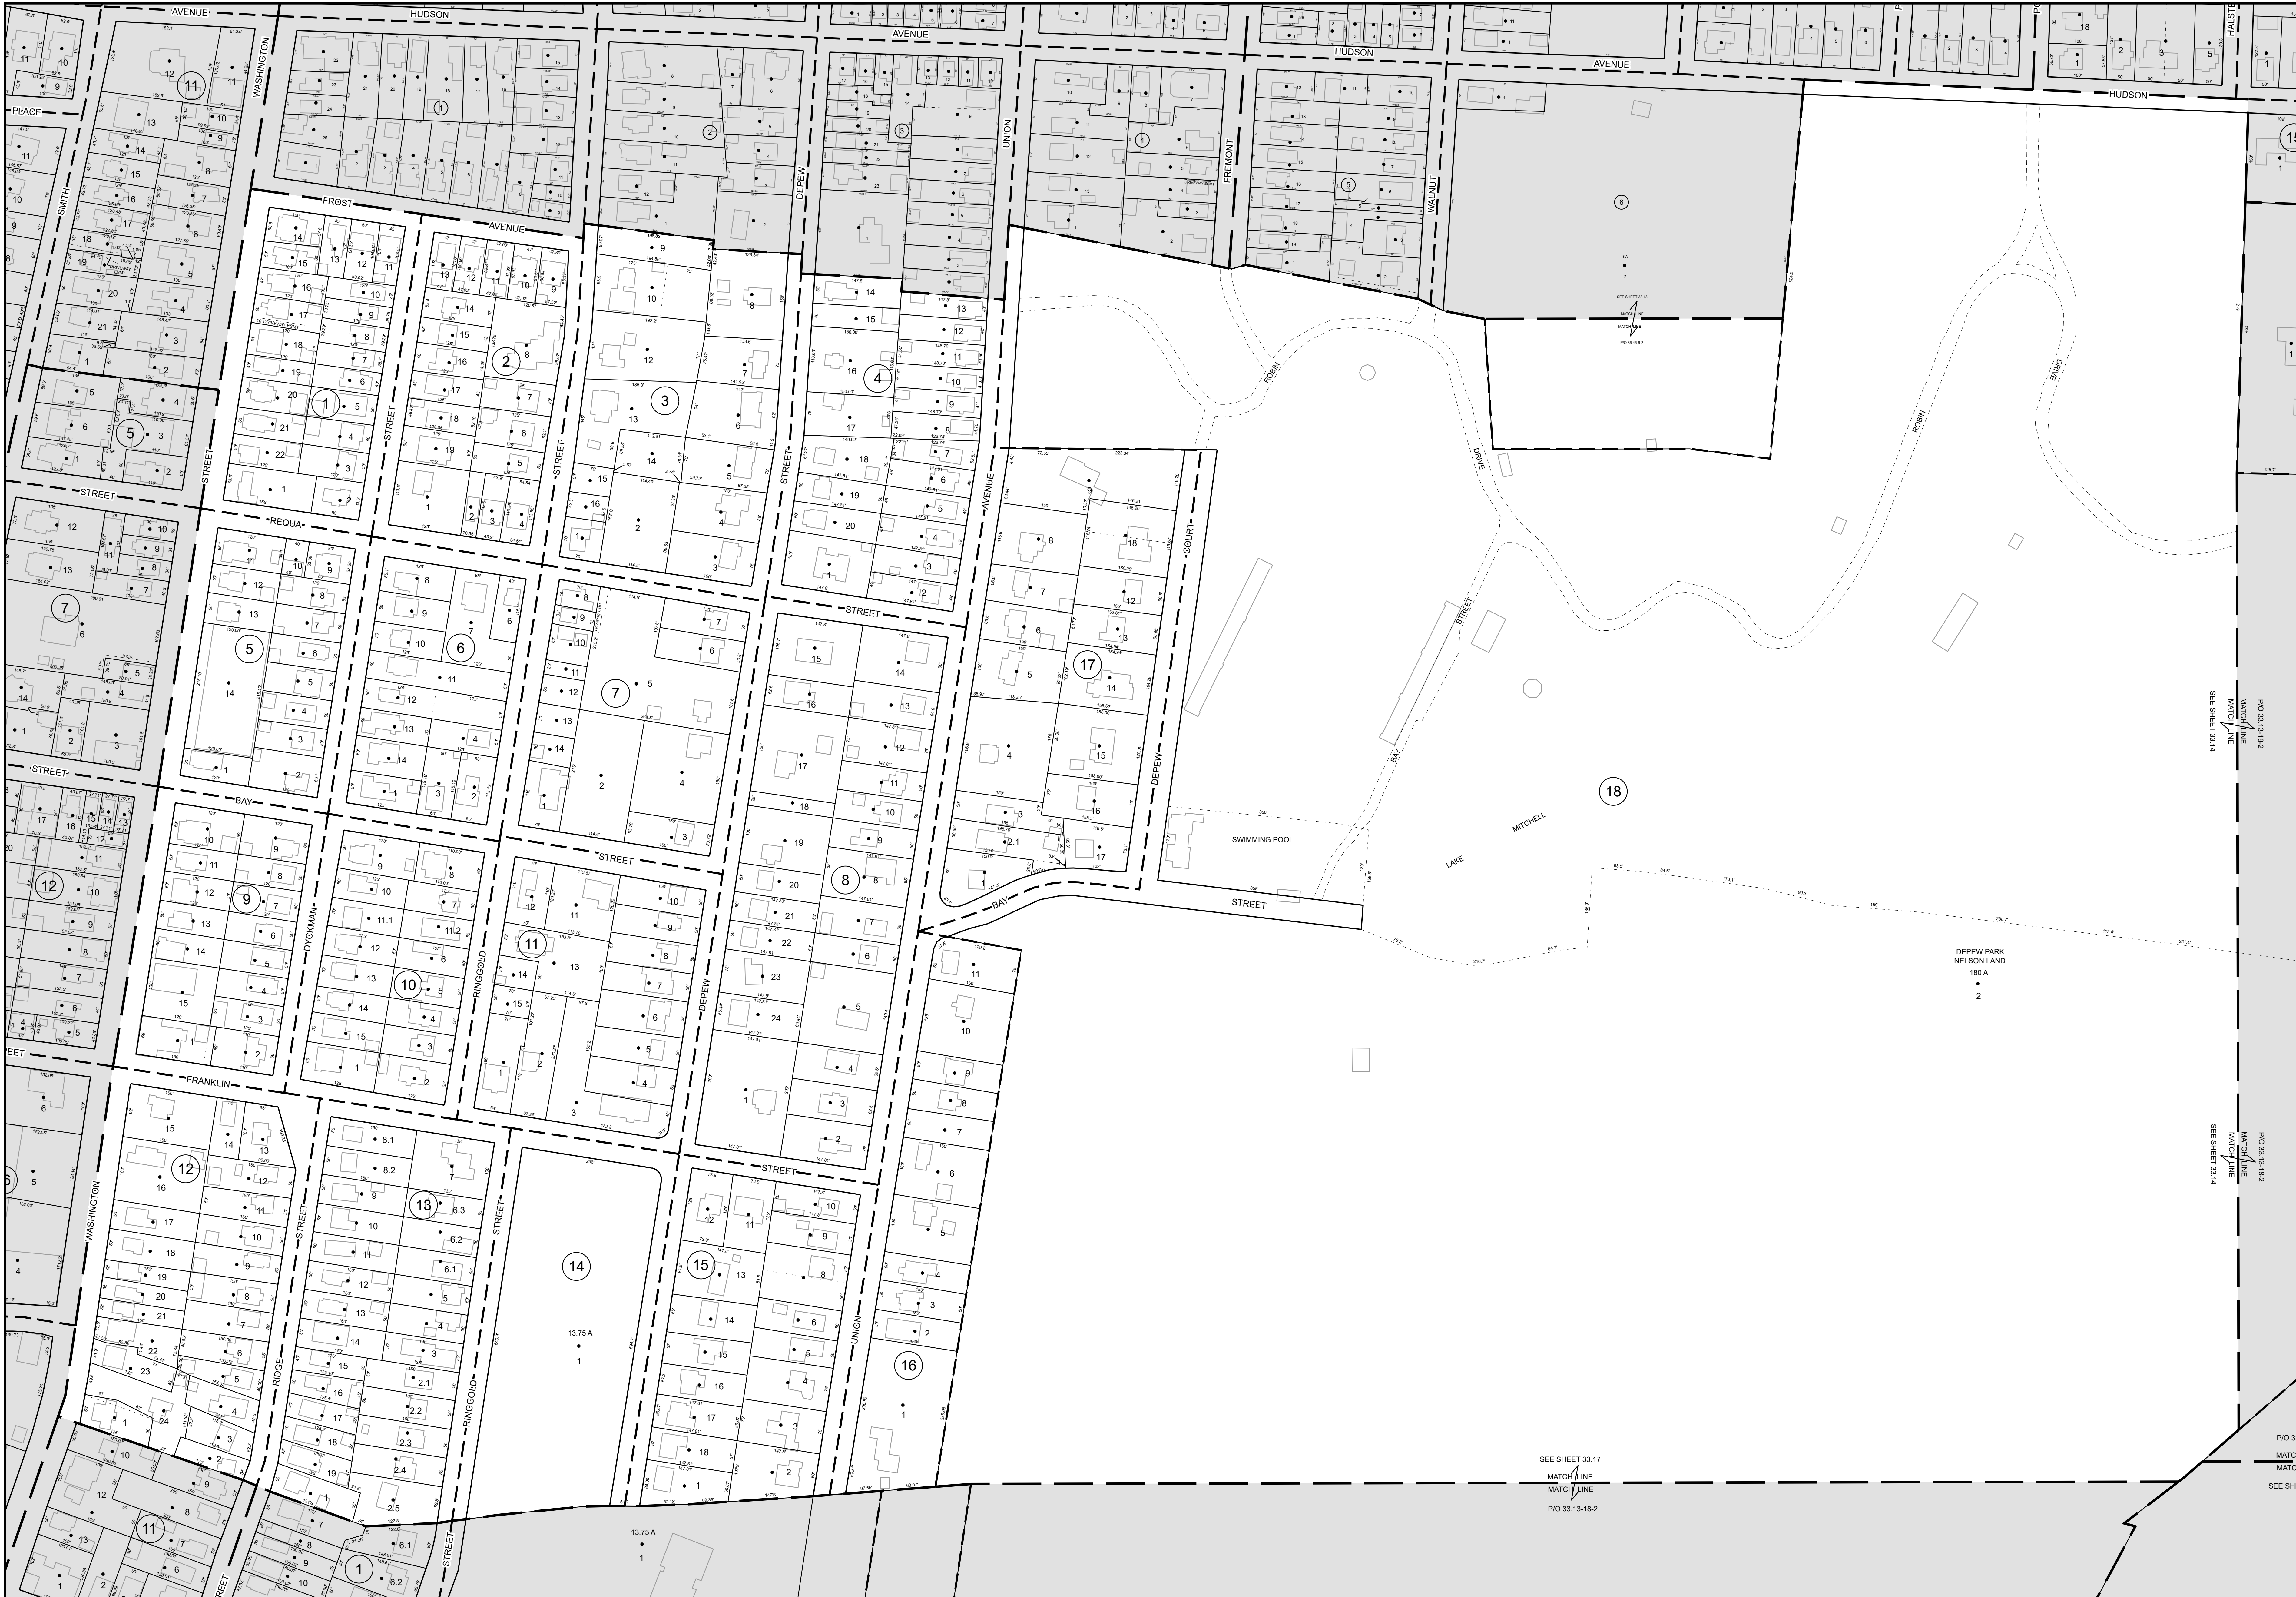

CITY OF PEEKSKILL

NOTE: THIS MAP IS COMPILED FOR TAX ASSESSMENT PURPOSES ONLY.

Map Updated By: CAI Technologies

PARCEL DATA COMPILED IN 1987 BY: STONE & WEBSTER ENGINEERING CORPORATION NEW YORK, N.Y.

PLANIMETRIC DATA COMPILED IN 1987 BY: GEO CORPORATION OAK RIDGE, N.J.

GRAPHIC SCALE

100 50 0 100 200 Feet

1" = 100'

REVISION TABLE

DATE	MADE BY	REVISIONS

SPECIAL DISTRICTS

PEEKSKILL SCHOOL DISTRICT

PROPERTY LINE	---
ROAD	---
RAILROAD	---
RIGHT-OF-WAY	---
CITY LINE	---
COUNTY LINE	---

LEGEND

SHEET OUTLINE	---
BLOCK LIMIT LINE	---
WATER OUTLINE	---
ORIGINAL LOT LINE	---
COMMON OWNER	---
TICS	---
TAX MAP PARCEL NUMBER	---
COORD. LOCATOR POSITION	---
SUBLOT NUMBER	---
BLOCK NUMBER	2
CALCULATED ACREAGE	100 AC
DEED ACREAGE	17.5 A
SCALED DIMENSION	225'S
DEED DIMENSION	173.2'

SHEET INDEX

TAX MAP

CITY OF PEEKSKILL

WESTCHESTER COUNTY,

NEW YORK

MAP DATE MAY 1, 2025

33.13