



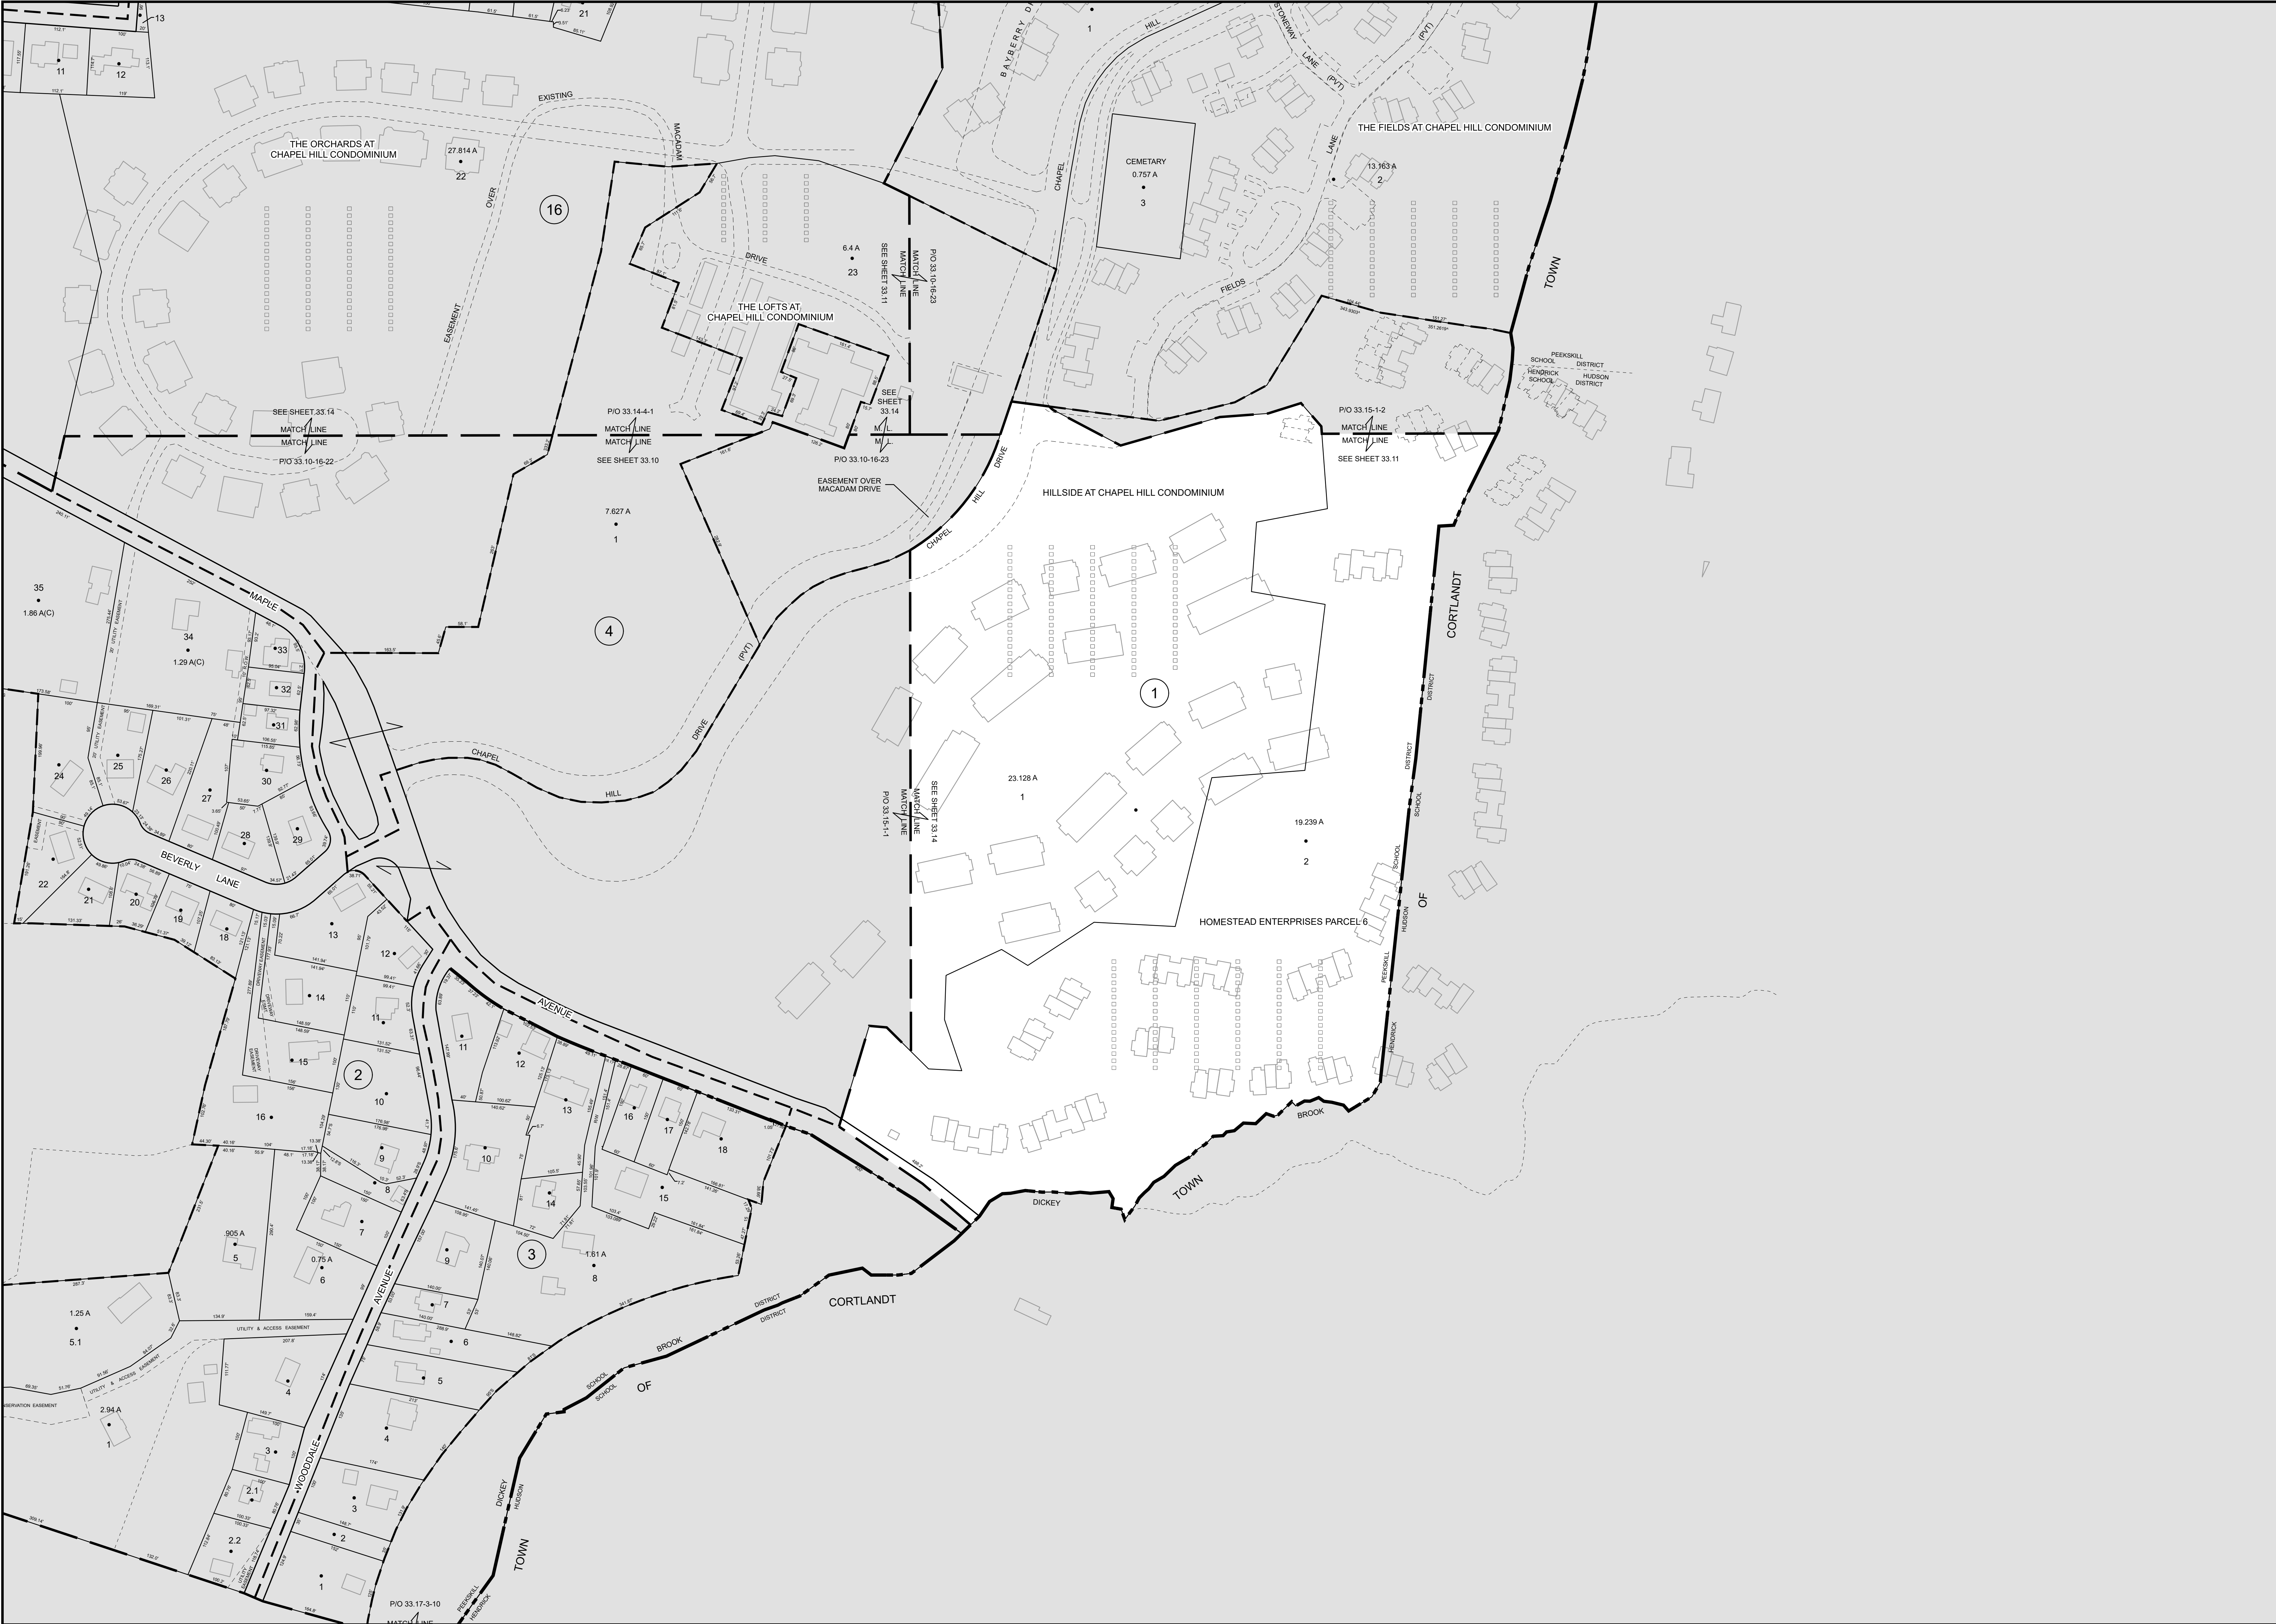

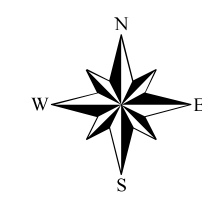

CITY OF PEEKSKILL

NOTE: THIS MAP IS COMPILED FOR TAX ASSESSMENT PURPOSES ONLY.



CAI Technologies
7790 Madison Avenue, Suite 200
11790 Madison Avenue, Suite 200
800.323.4945 • www.cai-tech.com
NEW YORK, N.Y.
PEEKSKILL, N.Y.

GRAPHIC SCALE
100 50 0 100 200 Feet
1" = 100'

COORDINATES BASED ON
NEW YORK STATE PLANE COORDINATE SYSTEM
EAST ZONE N.A.D. 83


DATE		MADE BY	REVISIONS

SPECIAL DISTRICTS	
PEEKSKILL SCHOOL DISTRICT	
PROPERTY LINE	---
ROAD	---
RAILROAD	---
RIGHT-OF-WAY	---
CITY LINE	---
COUNTY LINE	---

LEGEND	
SHEET OUTLINE	---
BLOCK LIMIT LINE	---
WATER LINE	---
SPECIAL DISTRICT LINE	---
WATER OUTLINE	---

ORIGINAL LOT LINE	
COMMON OWNER	---
TICS	---
TAX MAP PARCEL NUMBER	---
COORD. LOCATOR POSITION	---
SUBLOT NUMBER	---

BLOCK NUMBER	
CALCULATED ACREAGE	100 AC
DEED ACREAGE	17.5 A
SCALED DIMENSION	225'S
DEED DIMENSION	173.2'

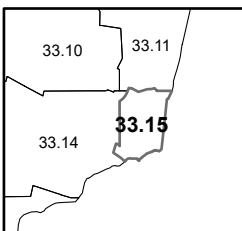

SHEET INDEX

TAX MAP

CITY OF PEEKSKILL

WESTCHESTER COUNTY,

NEW YORK

MAP DATE: MAY 1, 2025

33.15