



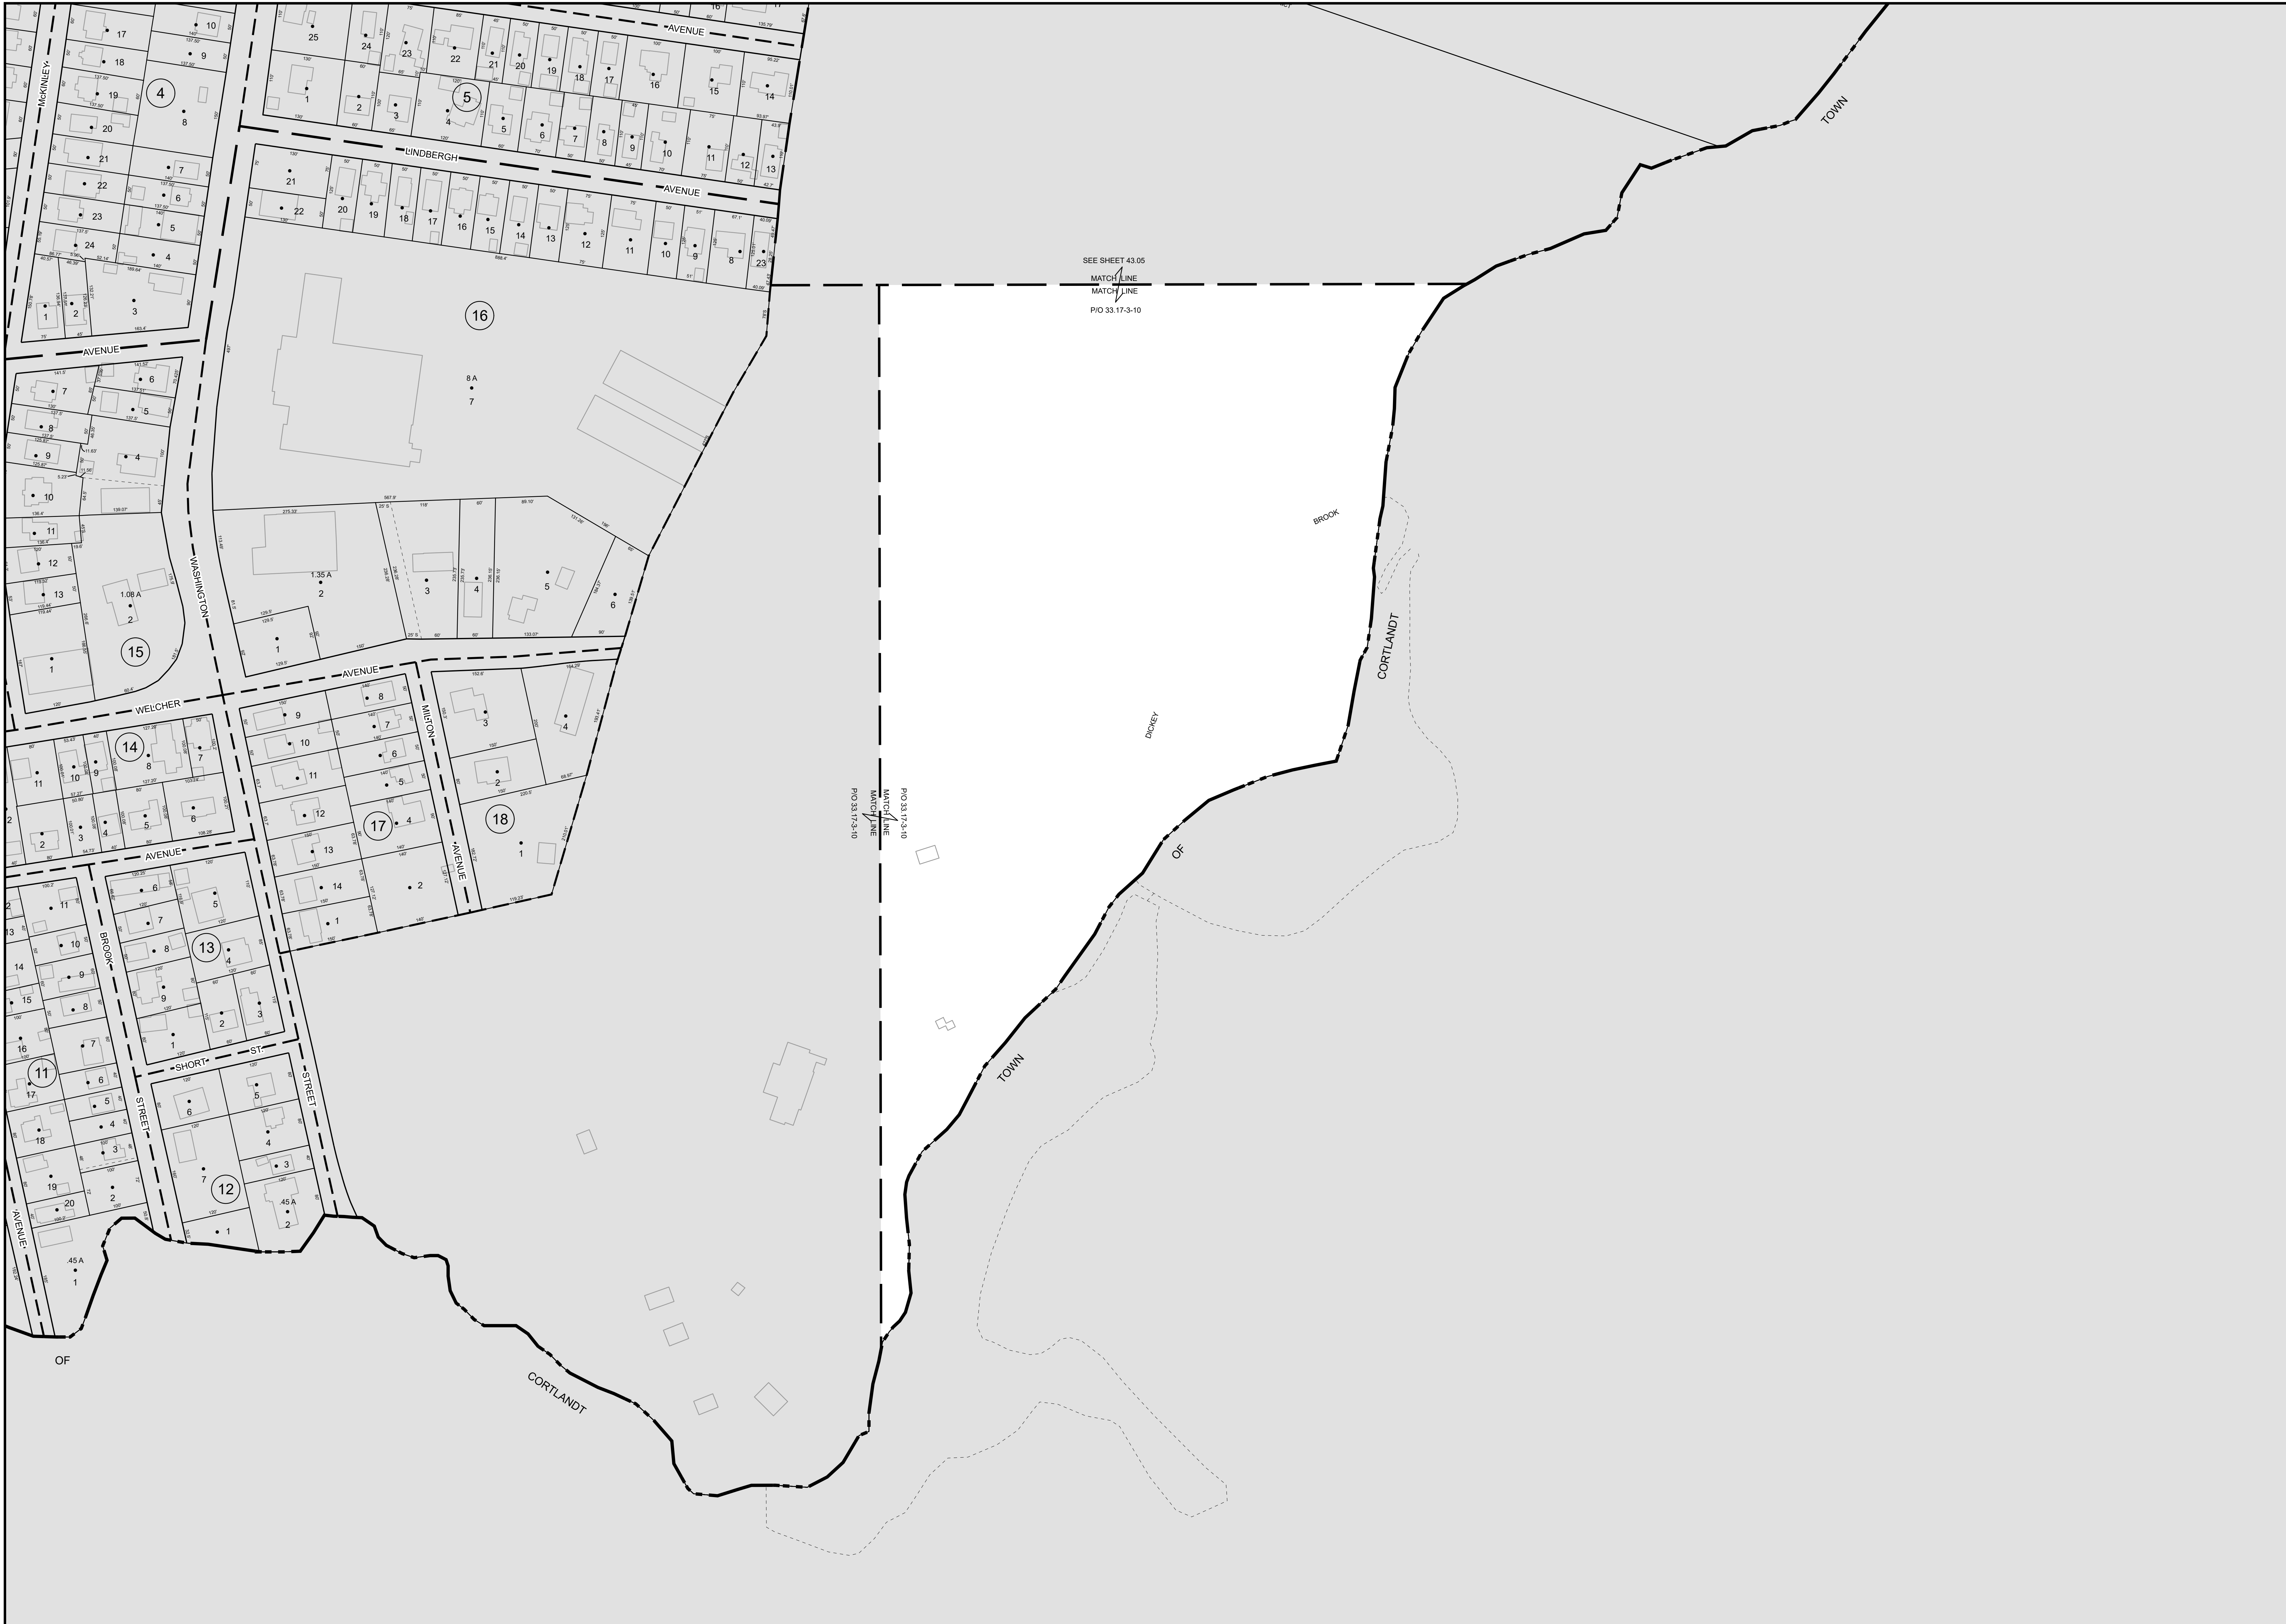



CITY OF PEEKSKILL

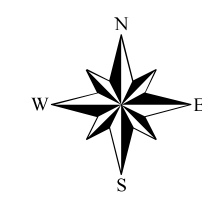

Map Updated By:
CAI Technologies
Professional Mapping, Consulting & GIS Solutions
111 Roswell Drive, Larchmont, NY 10593
800.323.4945 • www.cai-tech.com


GRAPHIC SCALE
100 50 0 100 200 Feet
1" = 100'

COORDINATES BASED ON
NEW YORK STATE PLANE COORDINATE SYSTEM
EAST ZONE N.A.D. 83

REVISION TABLE	
DATE	MADE BY

SPECIAL DISTRICTS	
HENDRICK HUDSON SCHOOL DISTRICT	

LEGEND	
PROPERTY LINE	
ROAD	
RAILROAD	
RIGHT-OF-WAY	
CITY LINE	
COUNTY LINE	
SHEET OUTLINE	
BLOCK LIMIT LINE	
MATCH LINE	
SPECIAL DISTRICT LINE	
WATER OUTLINE	
ORIGINAL LOT LINE	
COMMON OWNER	
TICS	
TAX MAP PARCEL NUMBER	
COORD. LOCATOR POSITION	
SUBLOT NUMBER	
BLOCK NUMBER	
CALCULATED ACREAGE	
DEED ACREAGE	
SCALED DIMENSION	
DEED DIMENSION	

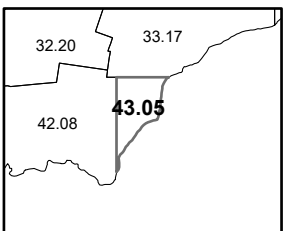

SHEET INDEX

TAX MAP

CITY OF PEEKSKILL

WESTCHESTER COUNTY,

NEW YORK

43.05

NOTE: THIS MAP IS COMPILED FOR TAX ASSESSMENT PURPOSES ONLY.

PARCEL DATA COMPILED IN 1987 BY:
STONE & WEBSTER ENGINEERING CORPORATION
NEW YORK, N.Y.

PLANIMETRIC DATA COMPILED IN 1987 BY:
SECO CORPORATION
OAK RIDGE, N.J.

MAP DATE: MAY 1, 2025